



SCENARIO

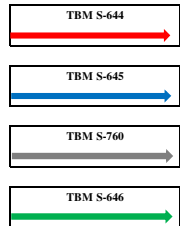

- TBM break in/out types**
- 1 SS = SEALING SYSTEM
 - 2 LC= LEAN CONCRETE BLOCK INSIDE STATION
 - 3 FT= FALSE TUNNEL
 - 4 IP= INSPECTION PLUG

	full passage		
TBM S-644	NORTH TUBE	TOTAL COURSE TBM 1	3.386,30 m
TBM S-645	SOUTH TUBE + LINKING TUNNEL	TOTAL COURSE TBM 2	3.753,20 m
TBM S-760	SOUTH TUBE	TOALE COURSE TBM 3	1.983,20 m
TBM S-646	NORTH TUBE	TOALE COURSE TBM 4	1.959,90 m
		TOTAL NORTH LINE	5.346,20 m
		SOUTH LINE	5.373,30 m
		TUNNEL KULTUR PALACE	363,10 m
		TOTAL SOUTH LINE	5.736,40 m

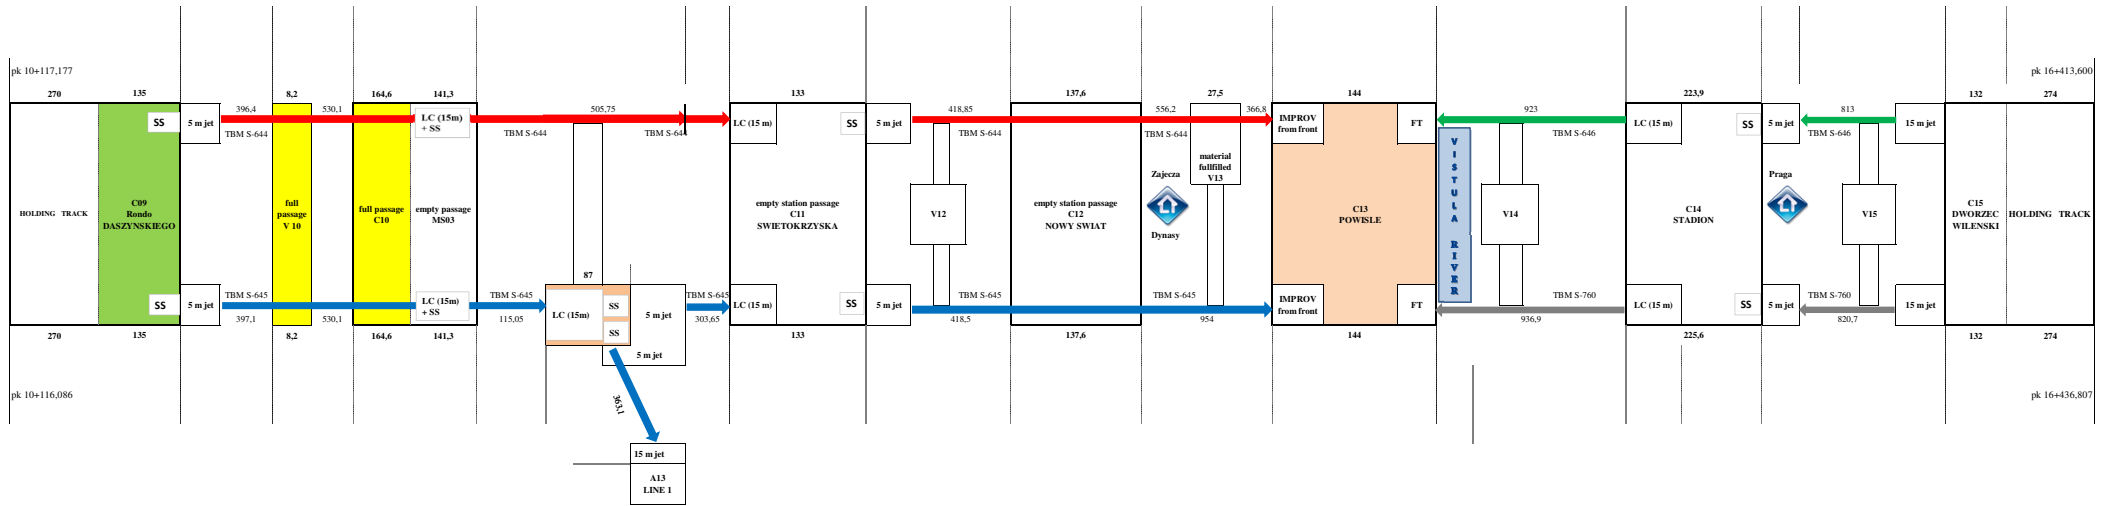